

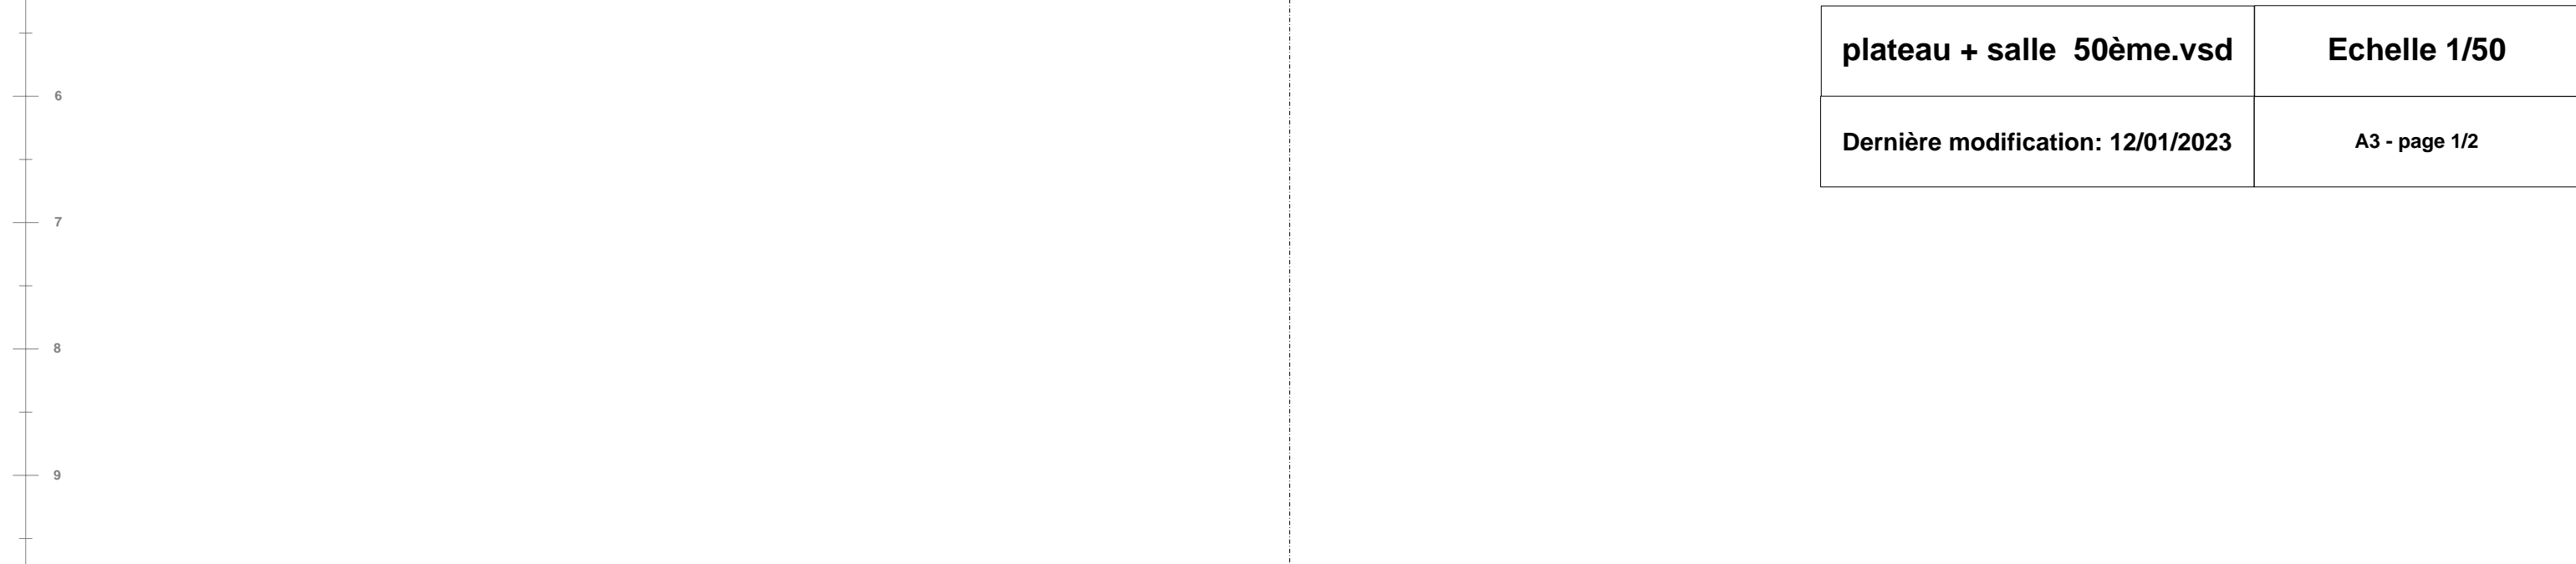
 


Point 0
4

Point 0
4

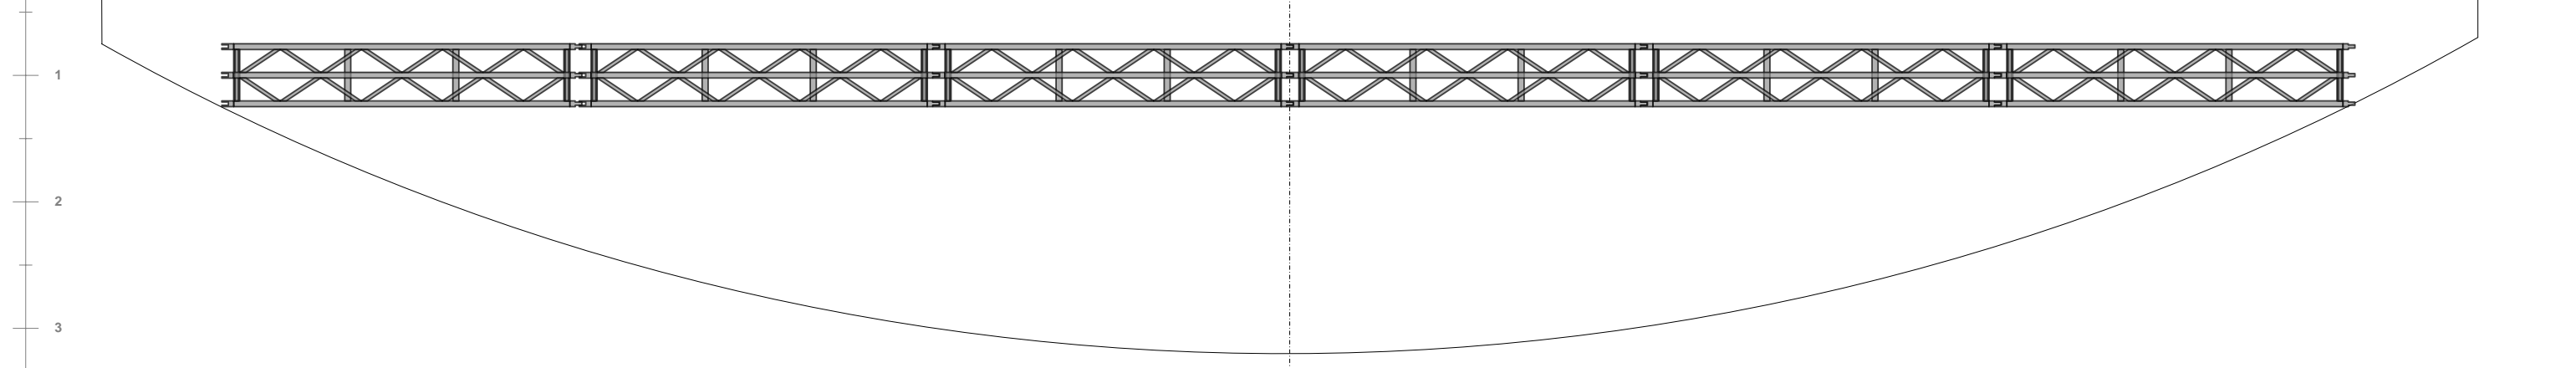


plateau + salle 50ème.vsd	Echelle 1/50
Dernière modification: 12/01/2023	A3 - page 1/2

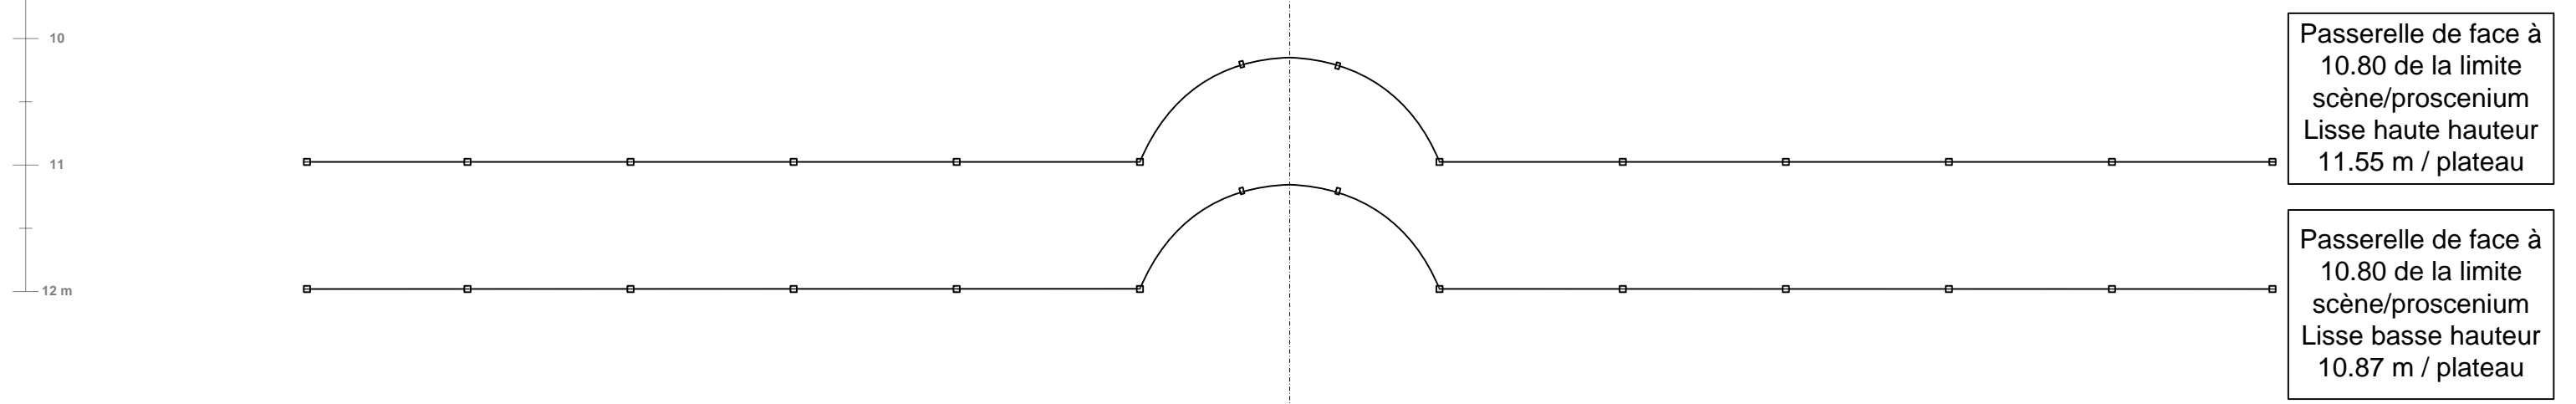

Passerelle de face à
10.80 de la limite
scène/proscenium
Lisse haute hauteur
11.55 m / plateau

Passerelle de face à
10.80 de la limite
scène/proscenium
Lisse basse hauteur
10.87 m / plateau



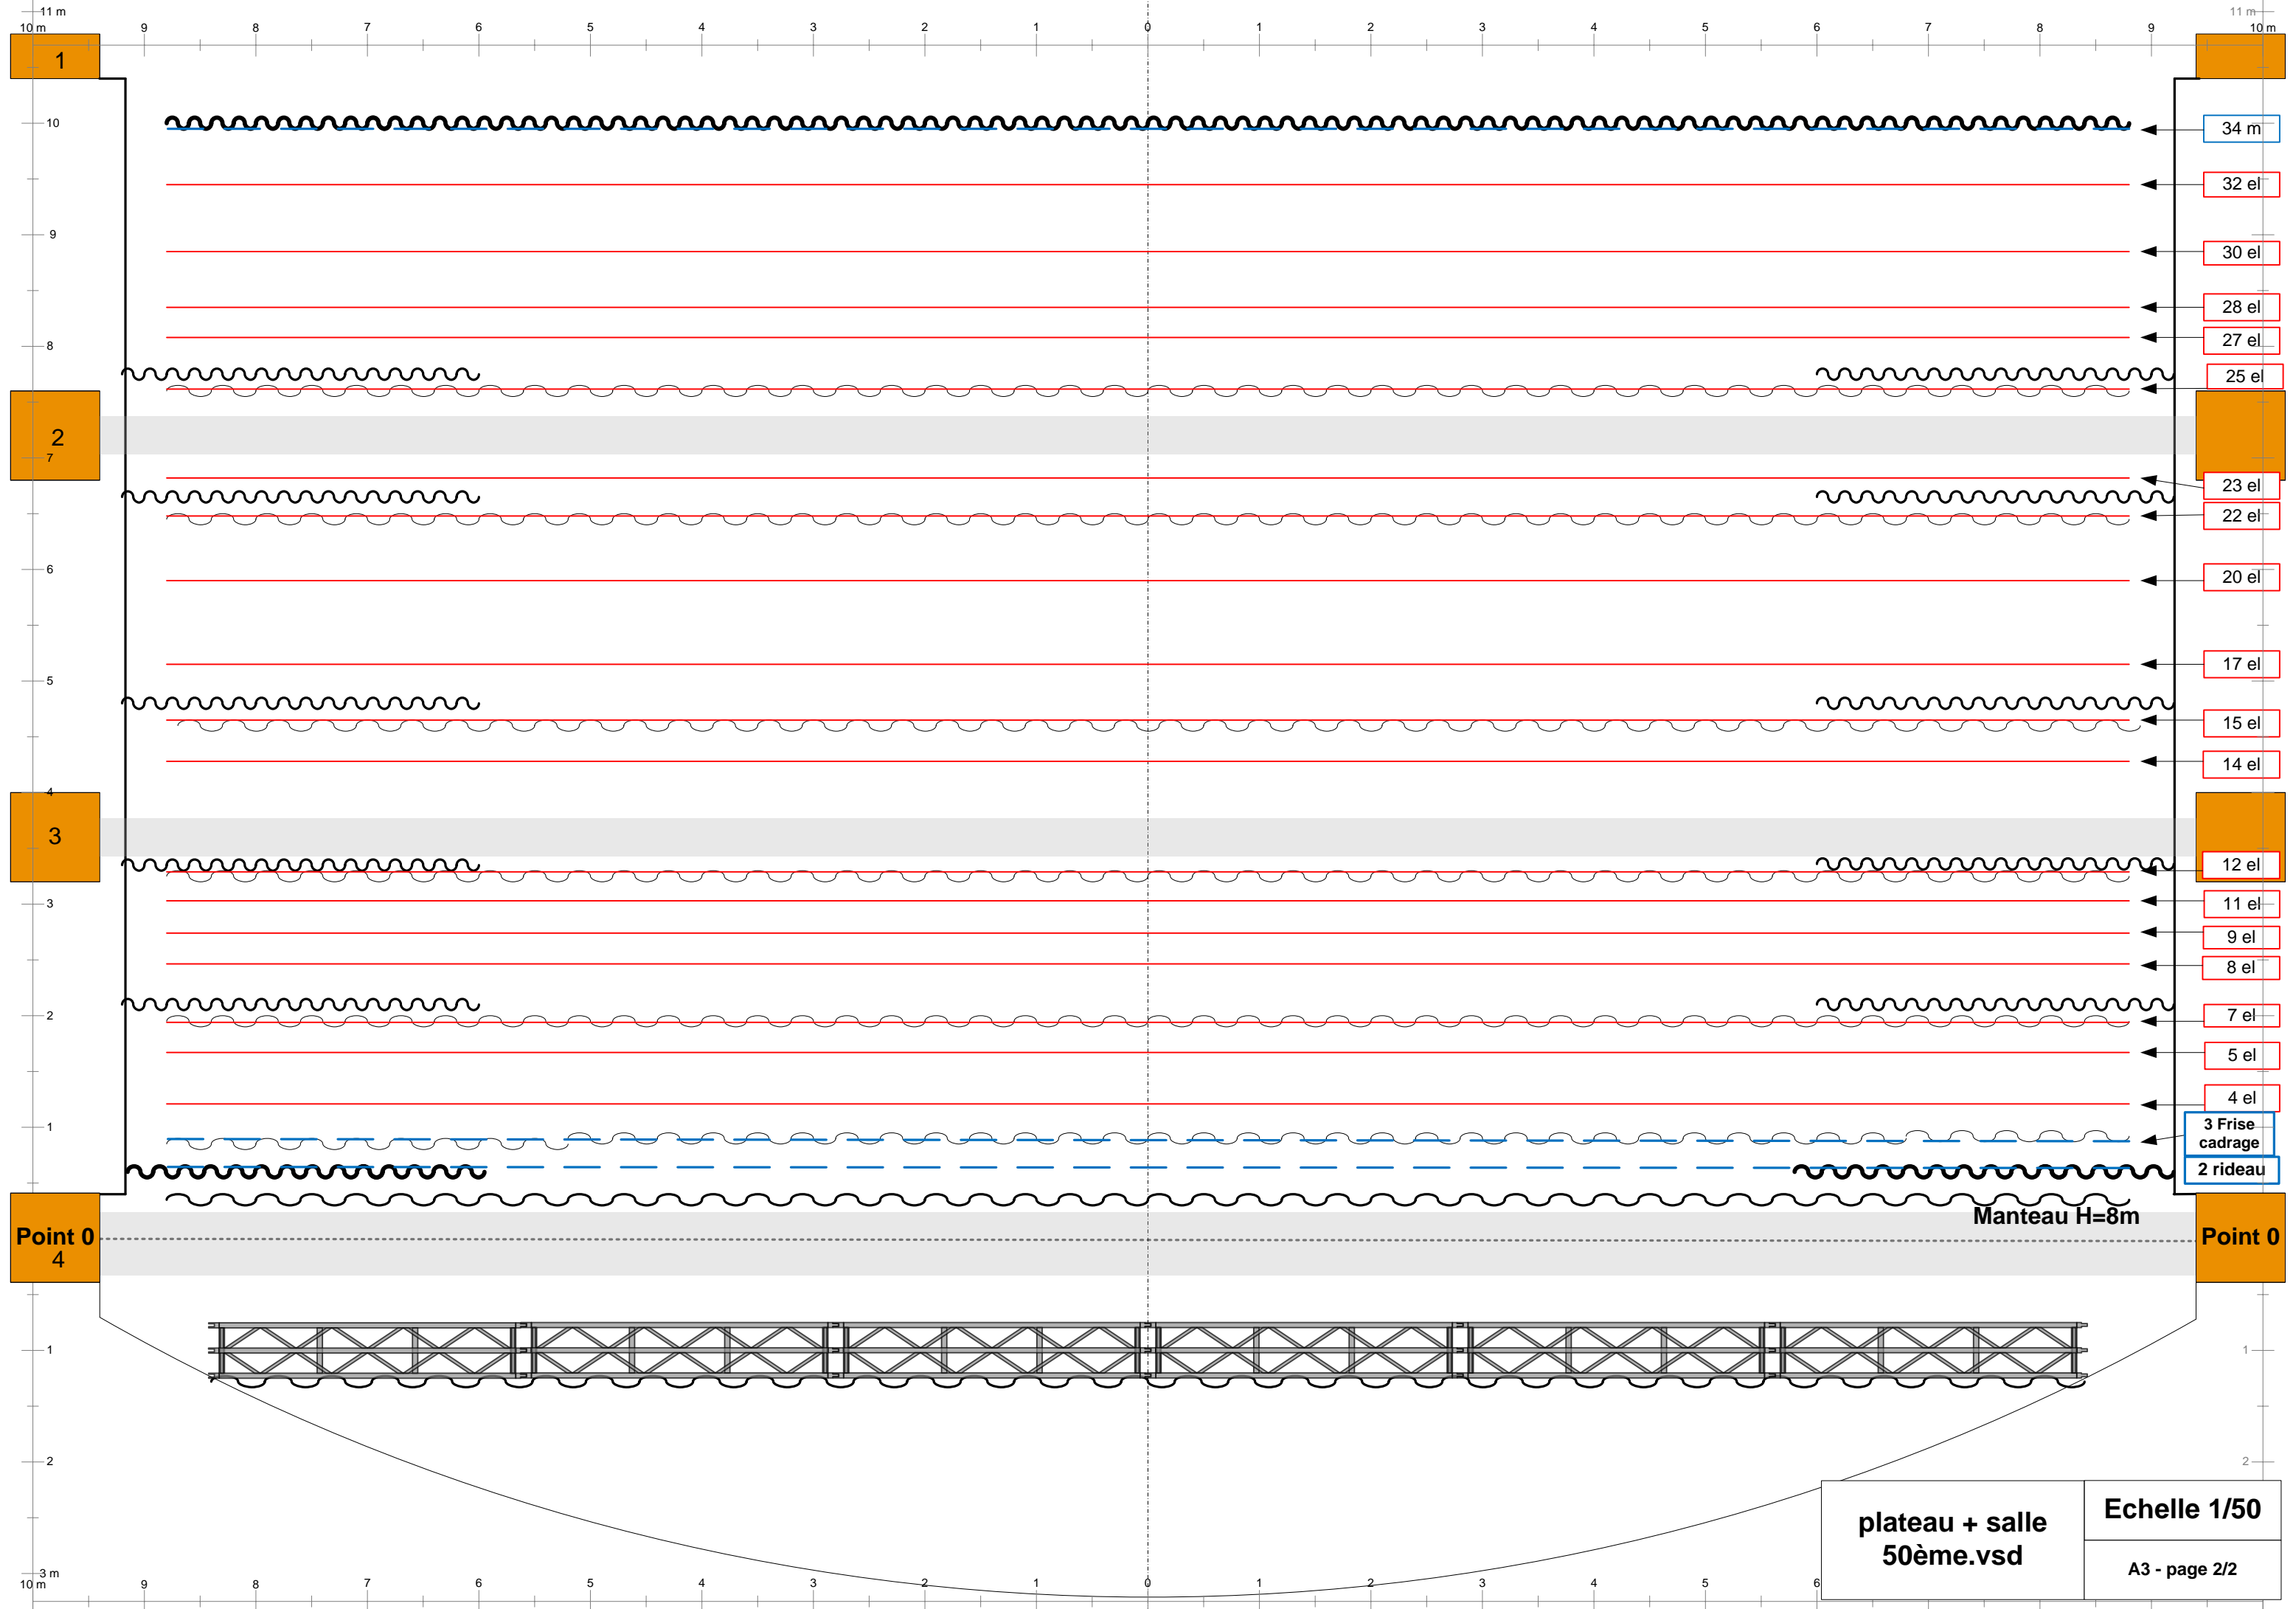

11 m
10 m

11 m
10 m

2
7

2
7

3
4

3
4

Point 0
4

Point 0
4

- 34 m
- 32 el
- 30 el
- 28 el
- 27 el
- 25 el
- 23 el
- 22 el
- 20 el
- 17 el
- 15 el
- 14 el
- 12 el
- 11 el
- 9 el
- 8 el
- 7 el
- 5 el
- 4 el
- 3 Frise
cadrage
- 2 rideau

Manteau H=8m

plateau + salle 50ème.vsd	Echelle 1/50
	A3 - page 2/2

3 m
10 m

3 m
10 m