

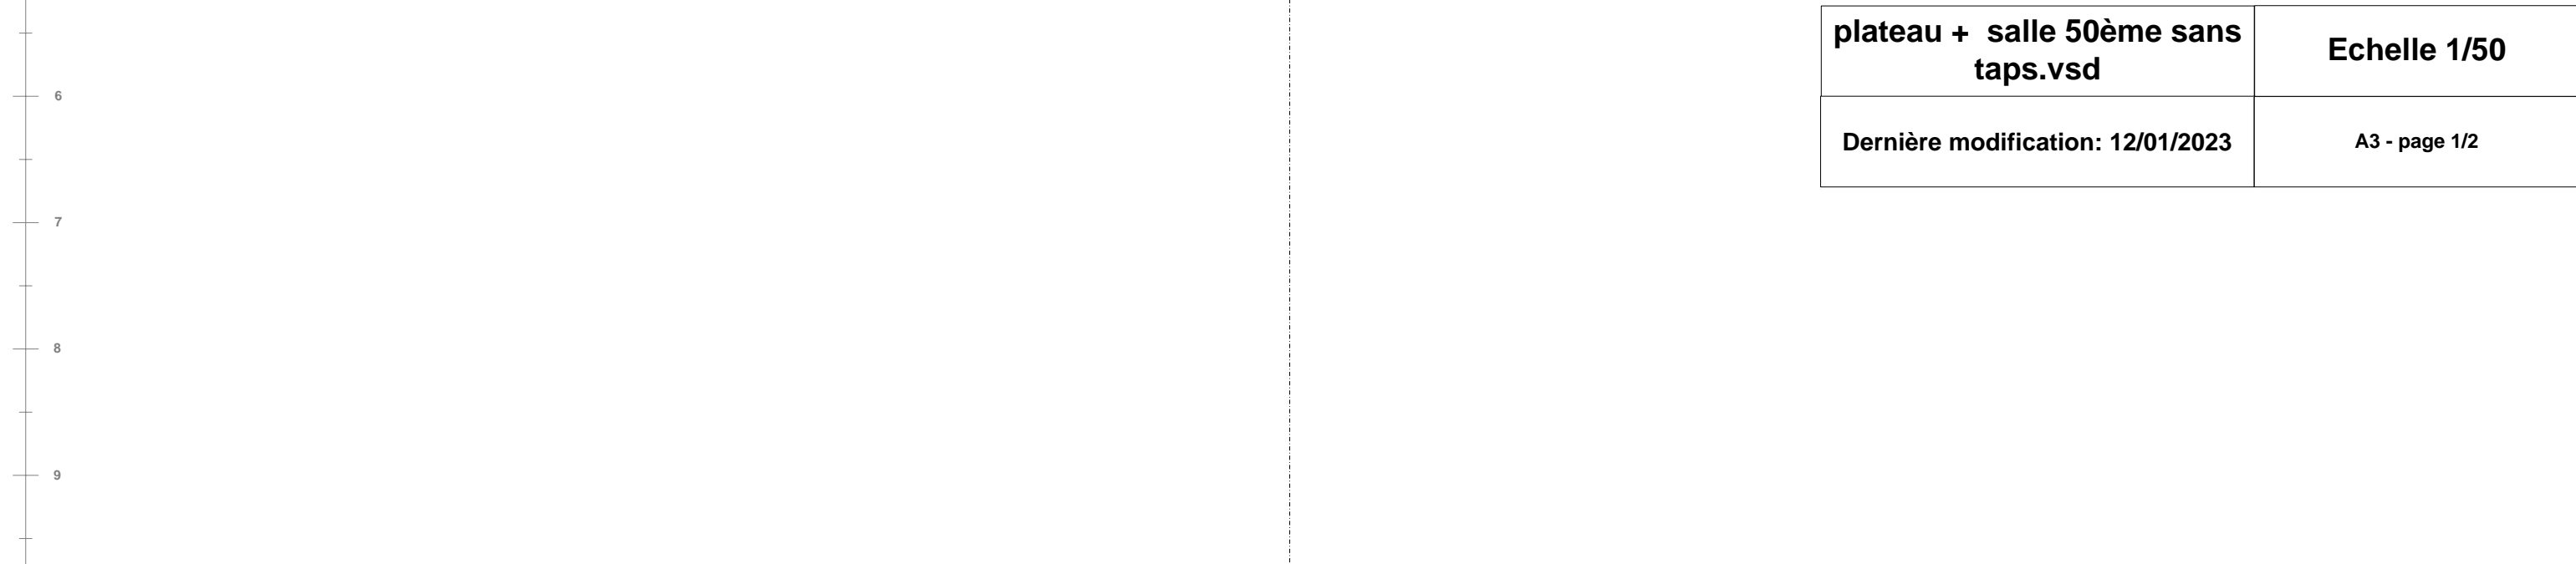
 


Point 0
4

Point 0
4

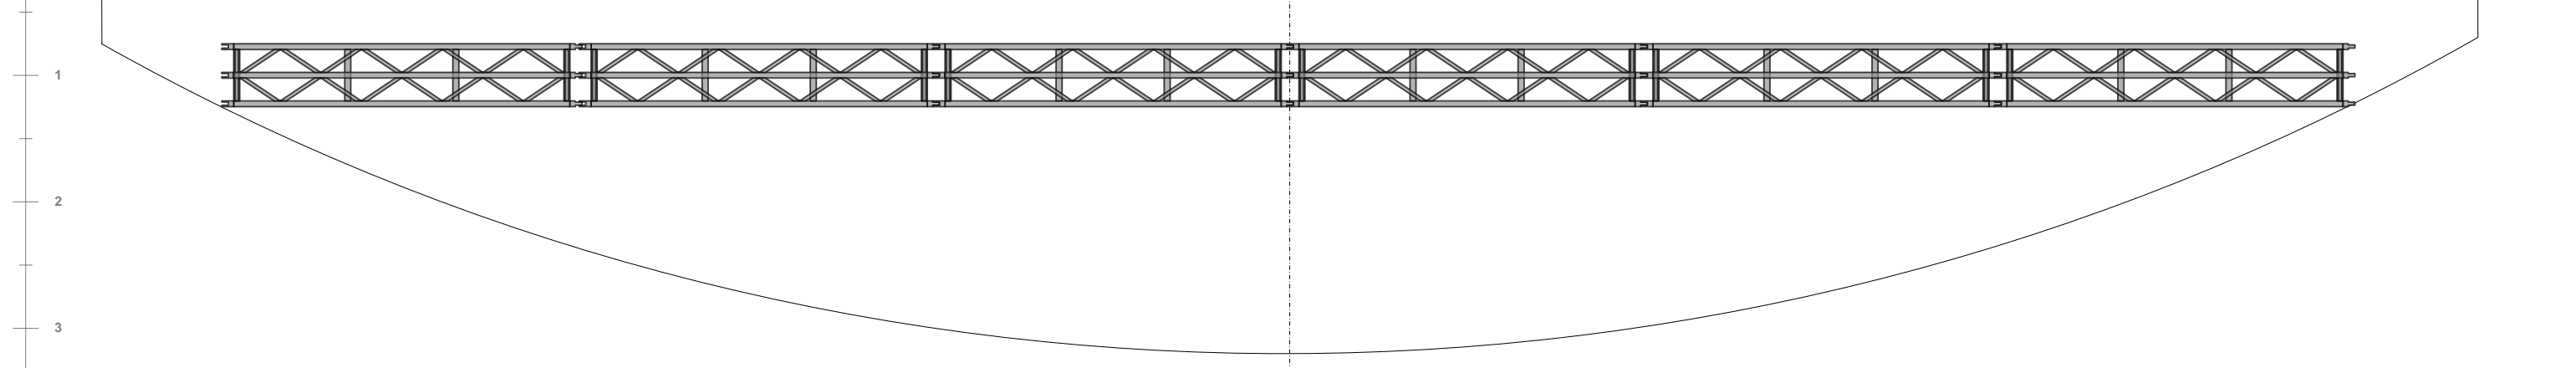



plateau + salle 50ème sans taps.vsd	Echelle 1/50
Dernière modification: 12/01/2023	A3 - page 1/2

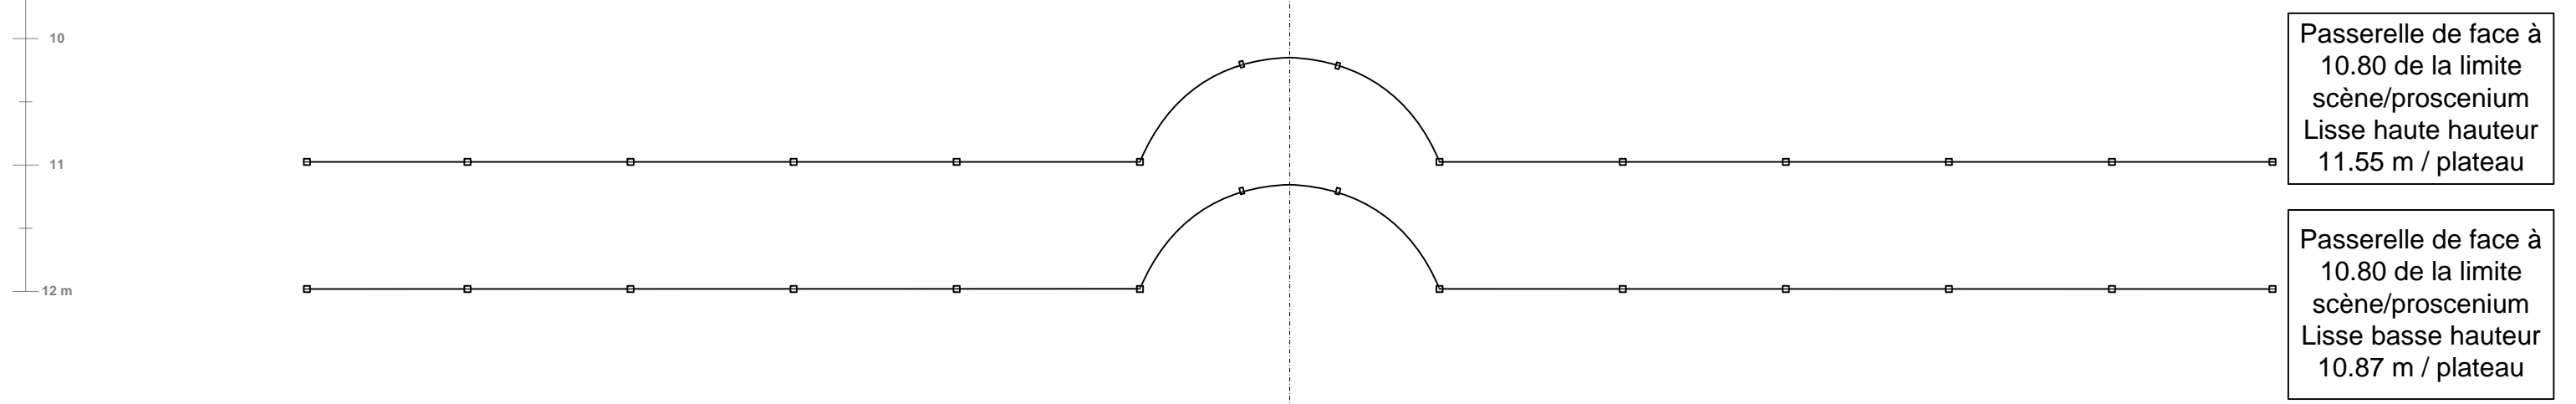

Passerelle de face à
10.80 de la limite
scène/proscenium
Lisse haute hauteur
11.55 m / plateau

Passerelle de face à
10.80 de la limite
scène/proscenium
Lisse basse hauteur
10.87 m / plateau

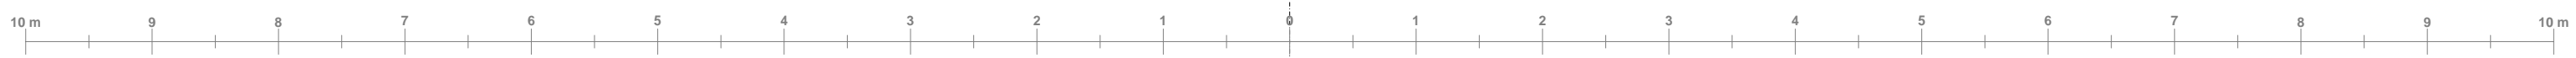


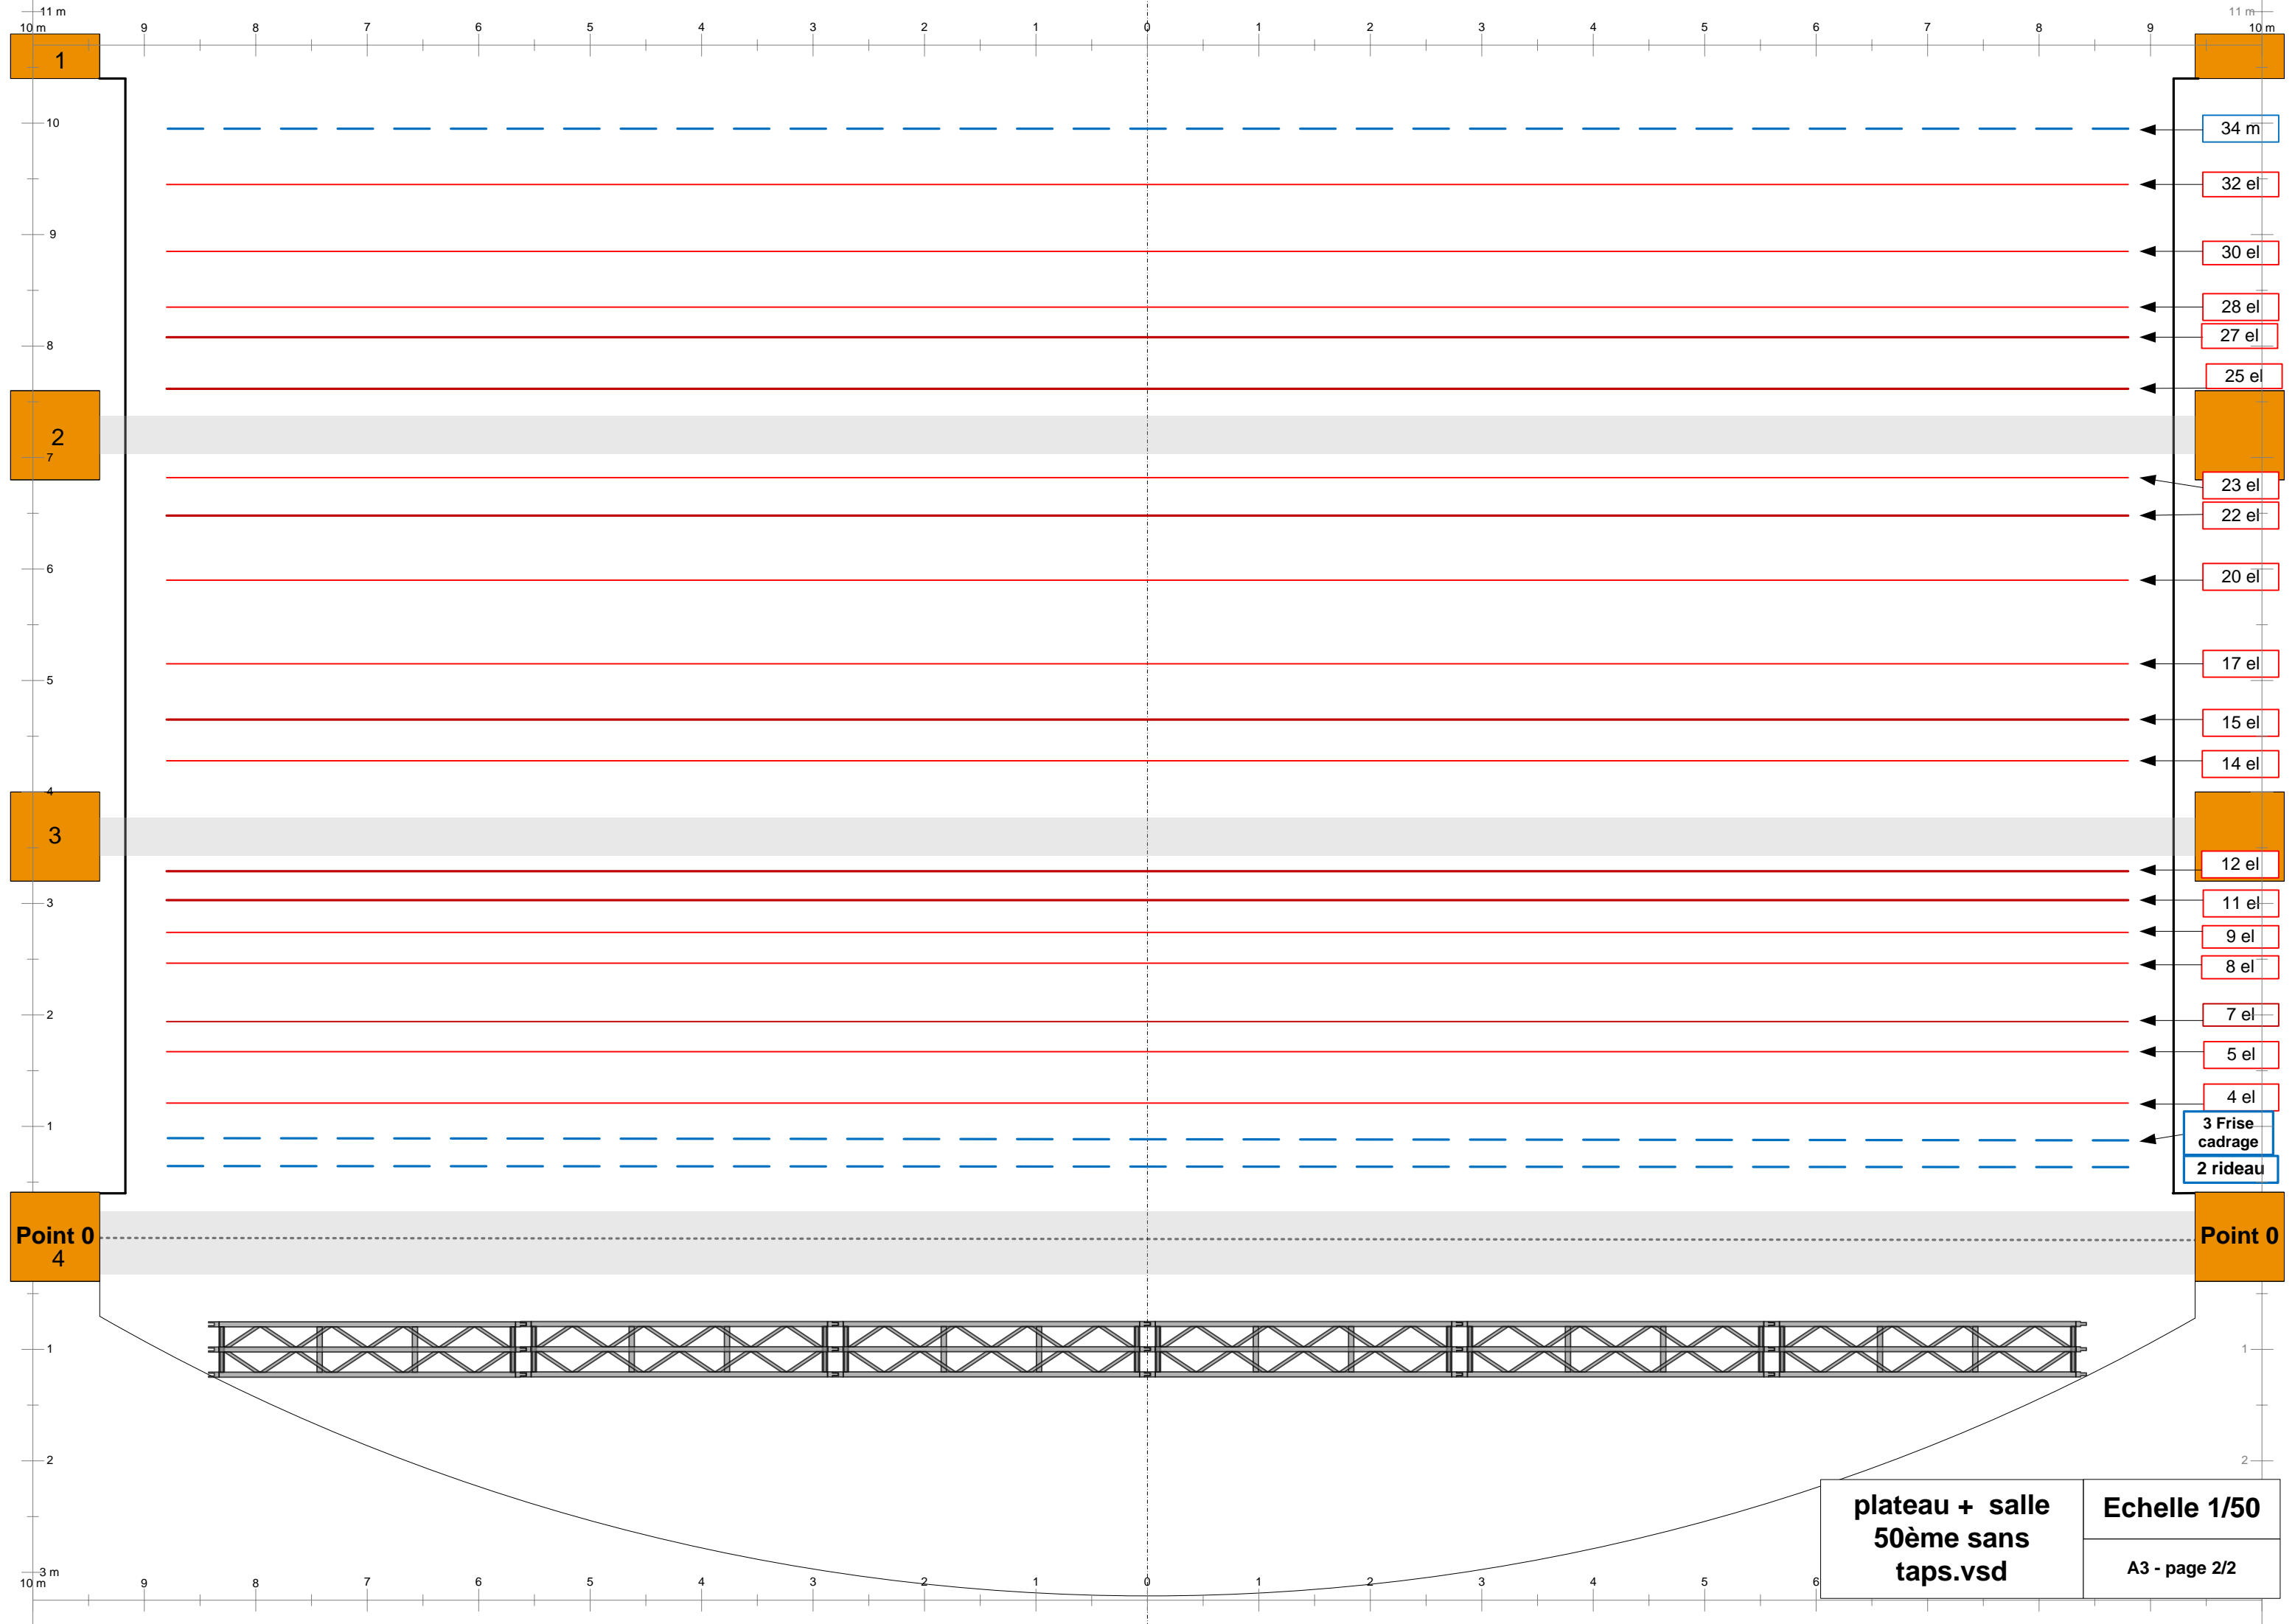

11 m
10 m

11 m
10 m

9 8 7 6 5 4 3 2 1 0 1 2 3 4 5 6 7 8 9

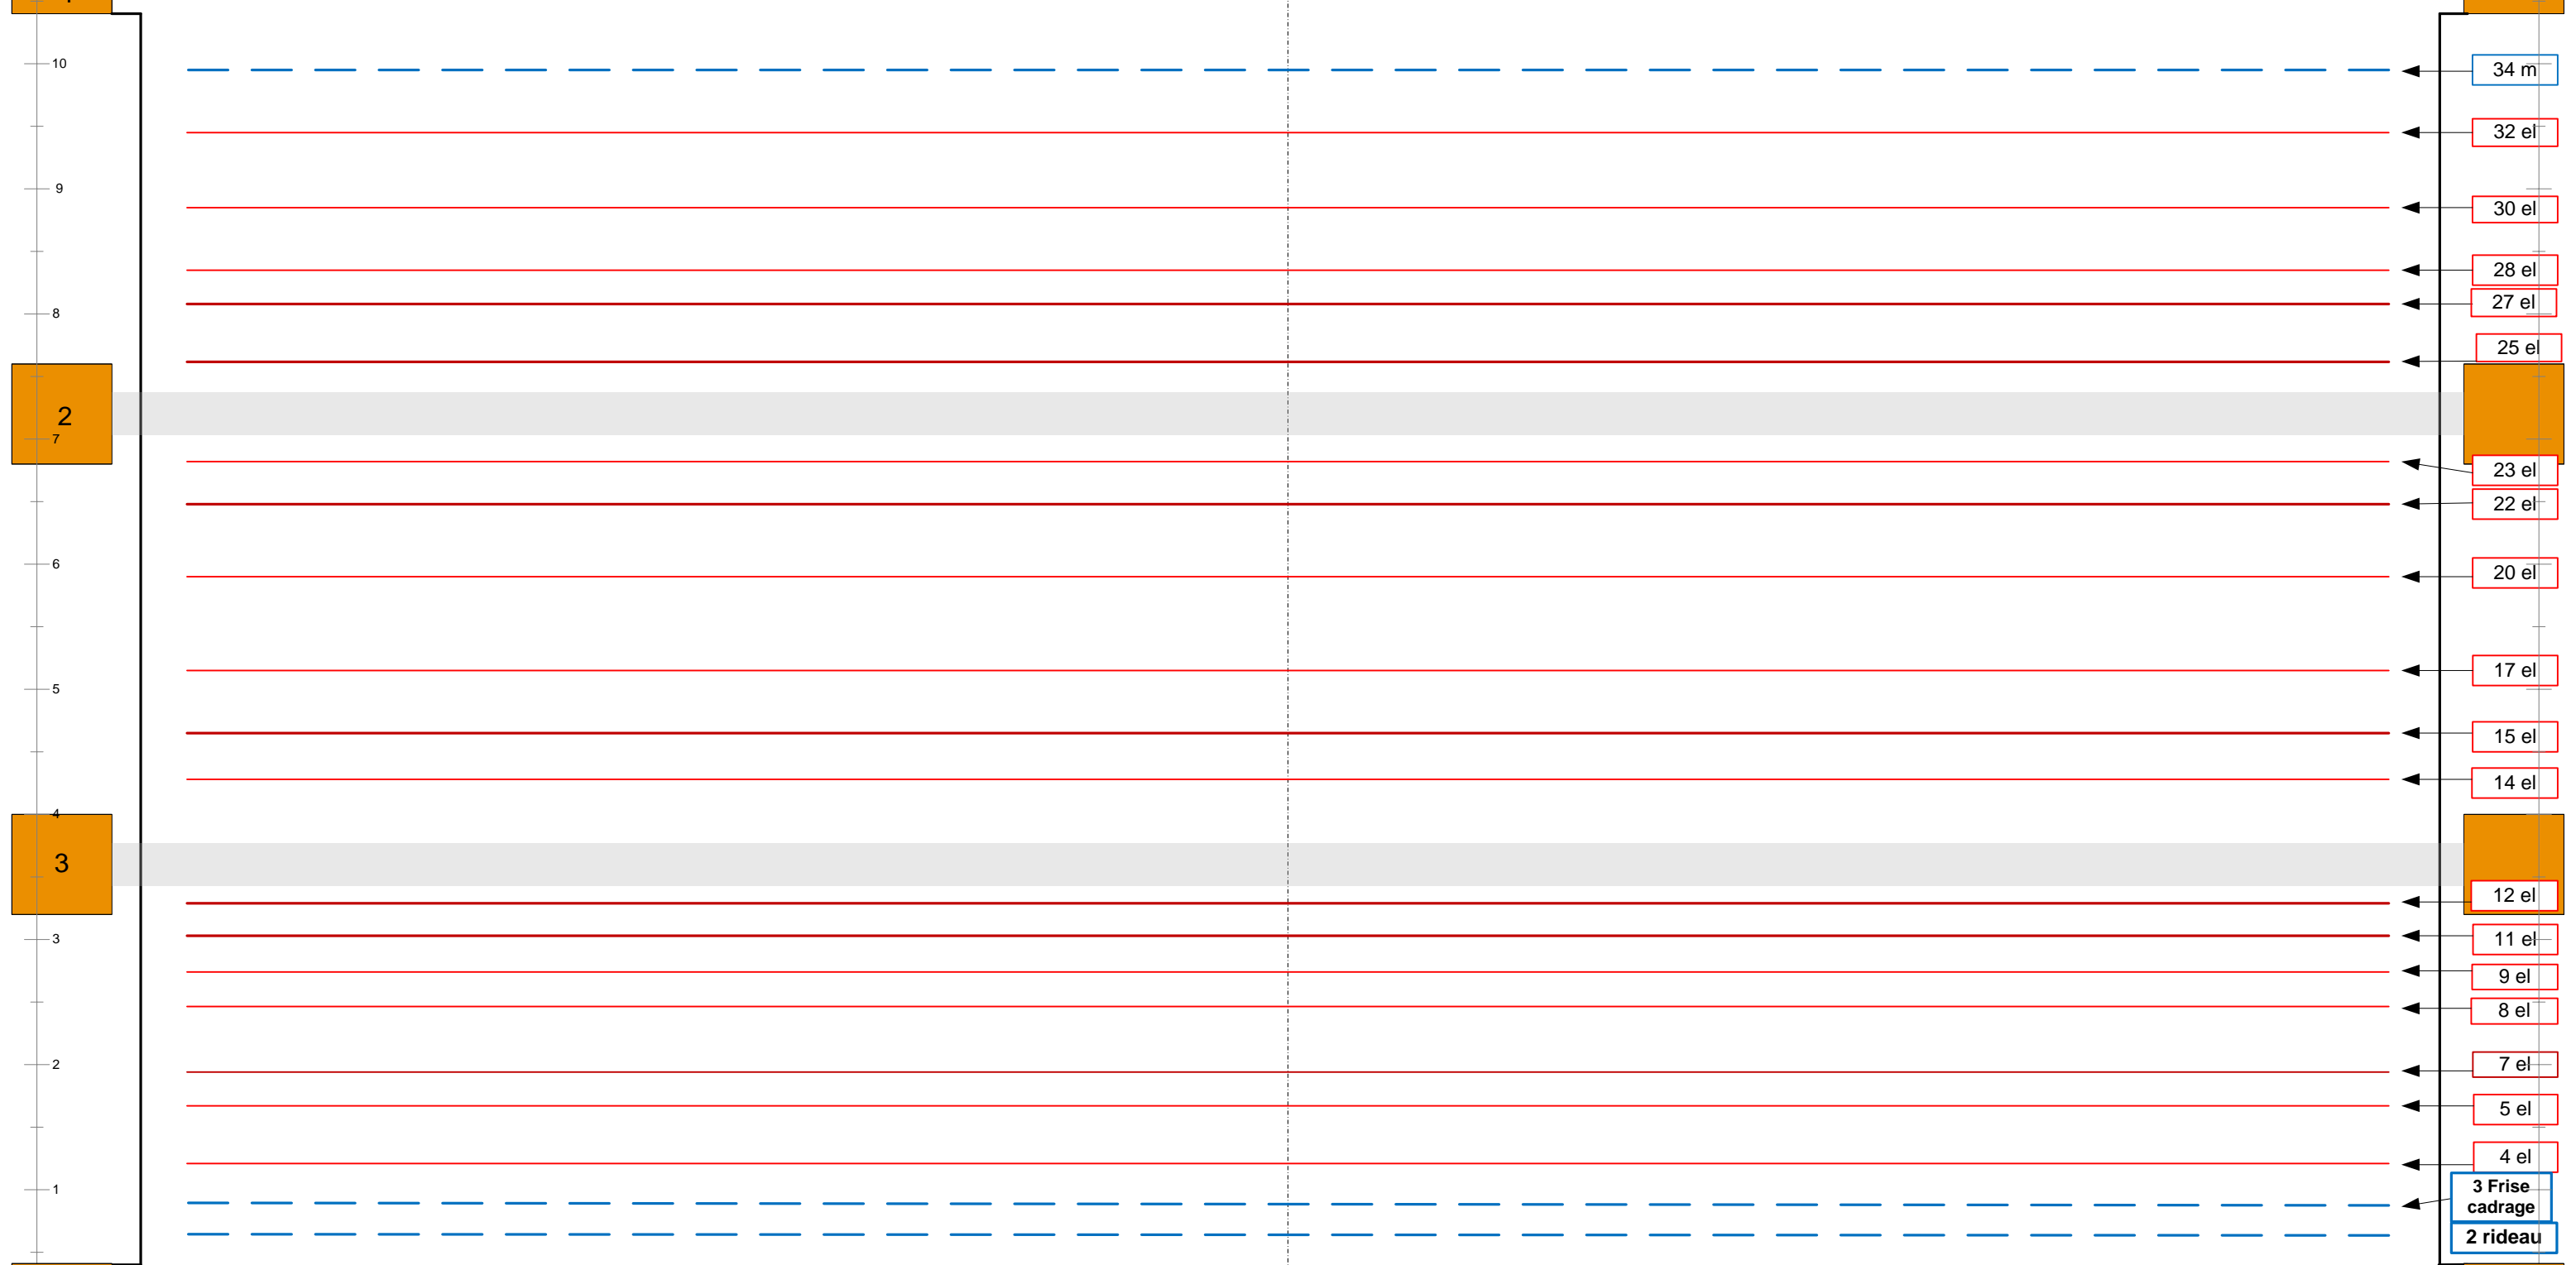

11 m
10 m

11 m
10 m

9 8 7 6 5 4 3 2 1 0 1 2 3 4 5 6 7 8 9

3 m
10 m

3 m
10 m

9 8 7 6 5 4 3 2 1 0 1 2 3 4 5 6 7 8 9

plateau + salle
50ème sans
taps.vsd

Echelle 1/50

A3 - page 2/2