

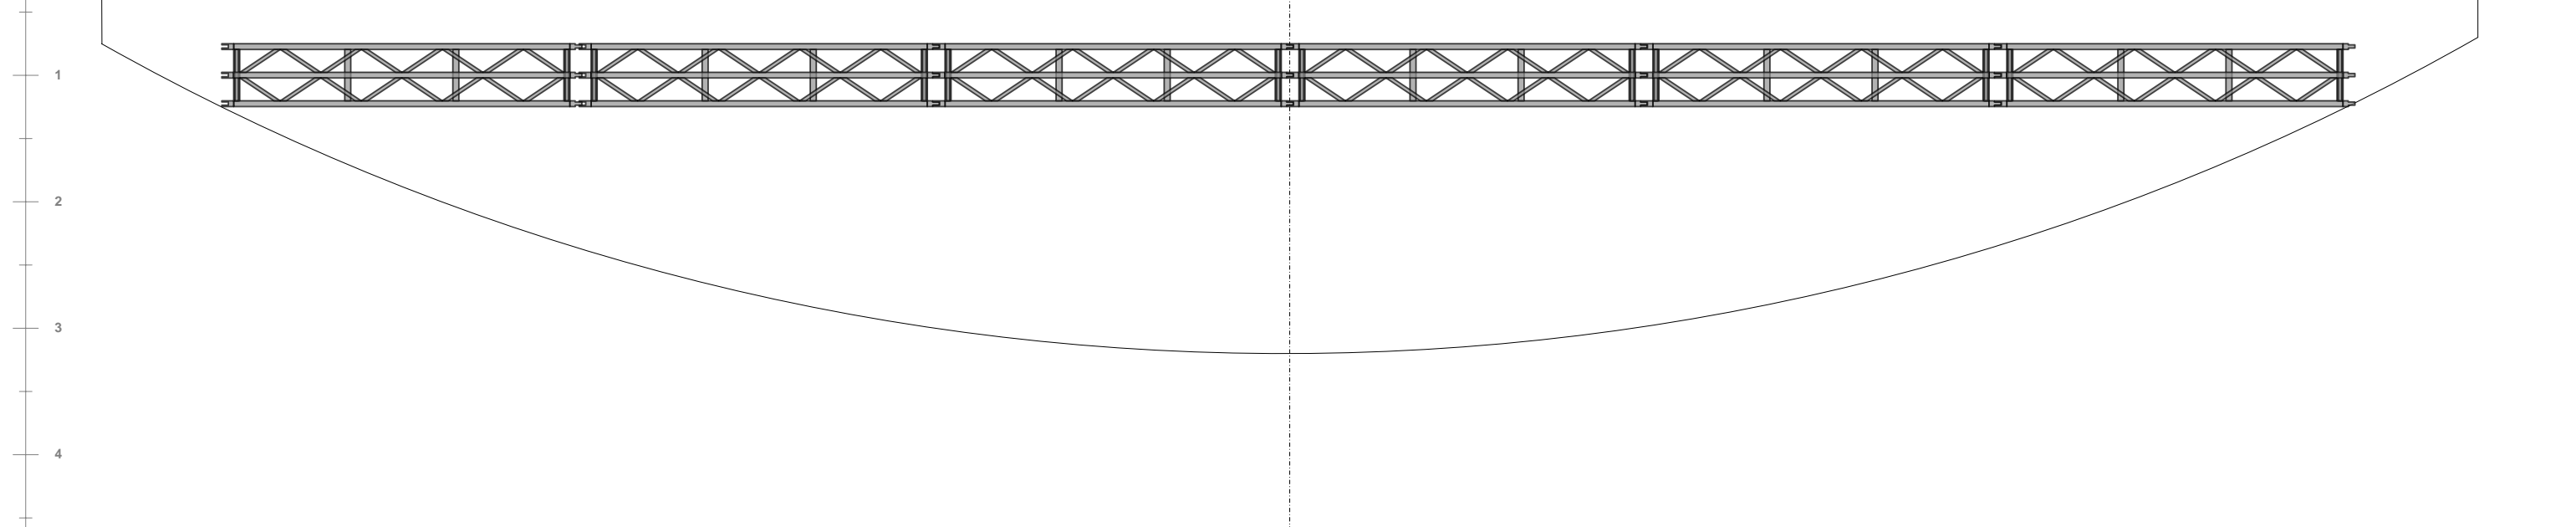



Point 0
4

Point 0
4

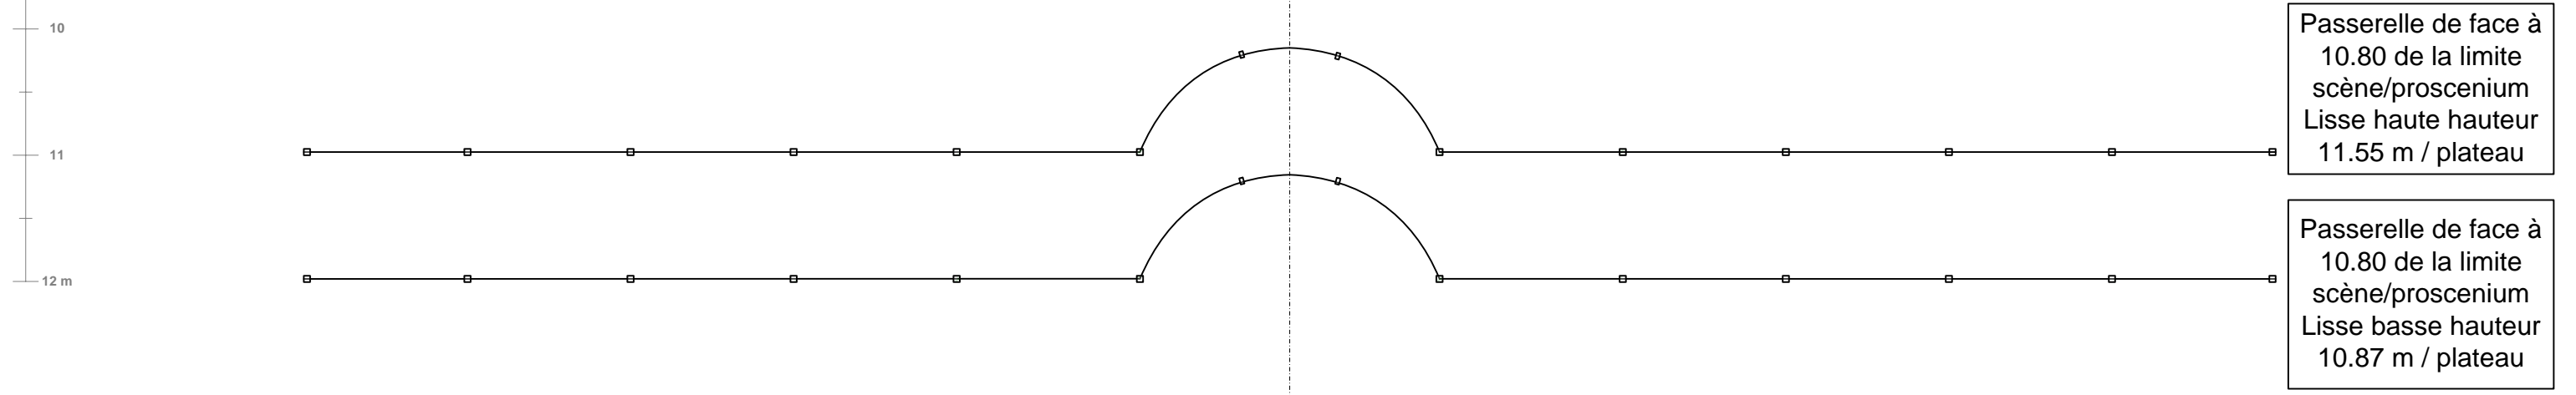

plateau + salle 50ème sans taps.vsd	Echelle 1/50
Dernière modification: 01/09/2016	A3 - page 1/2


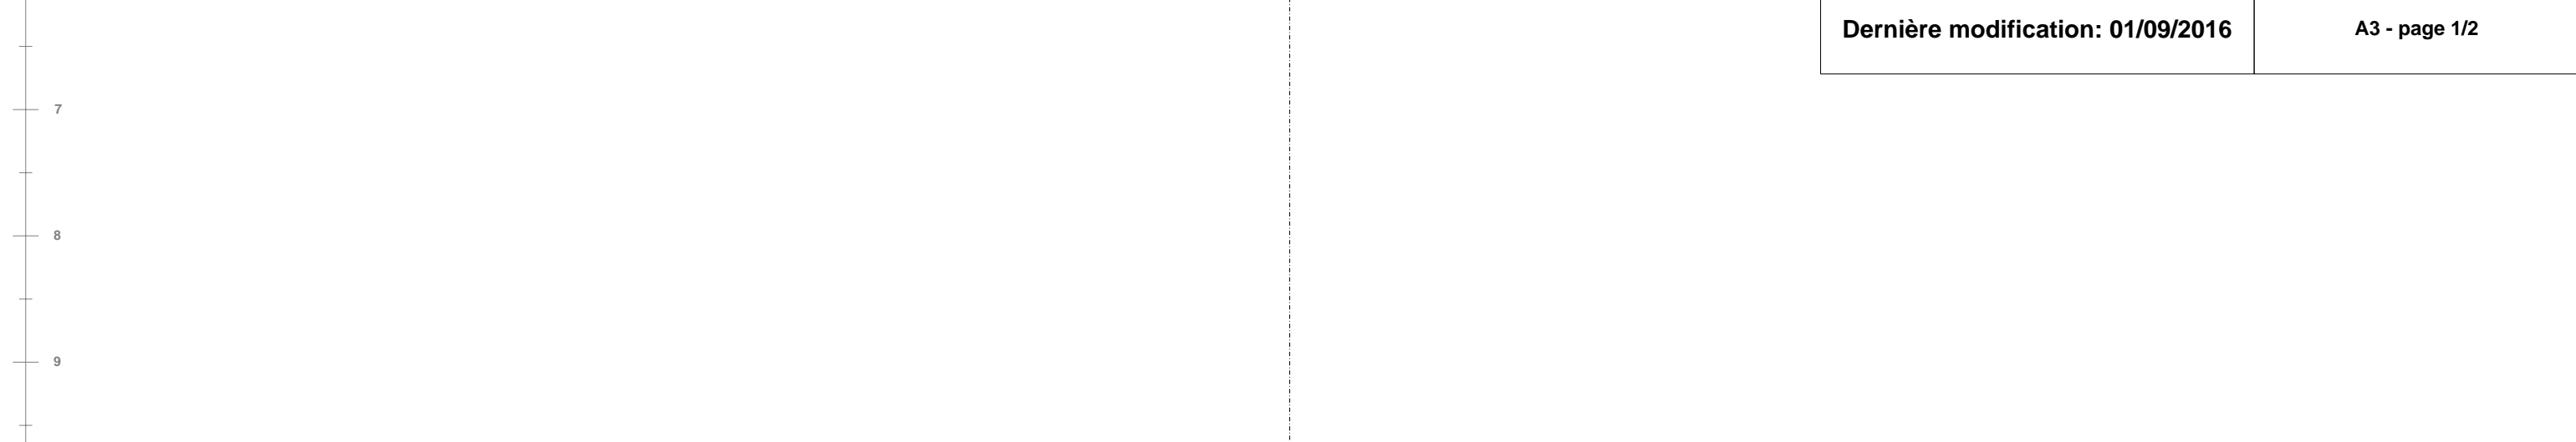


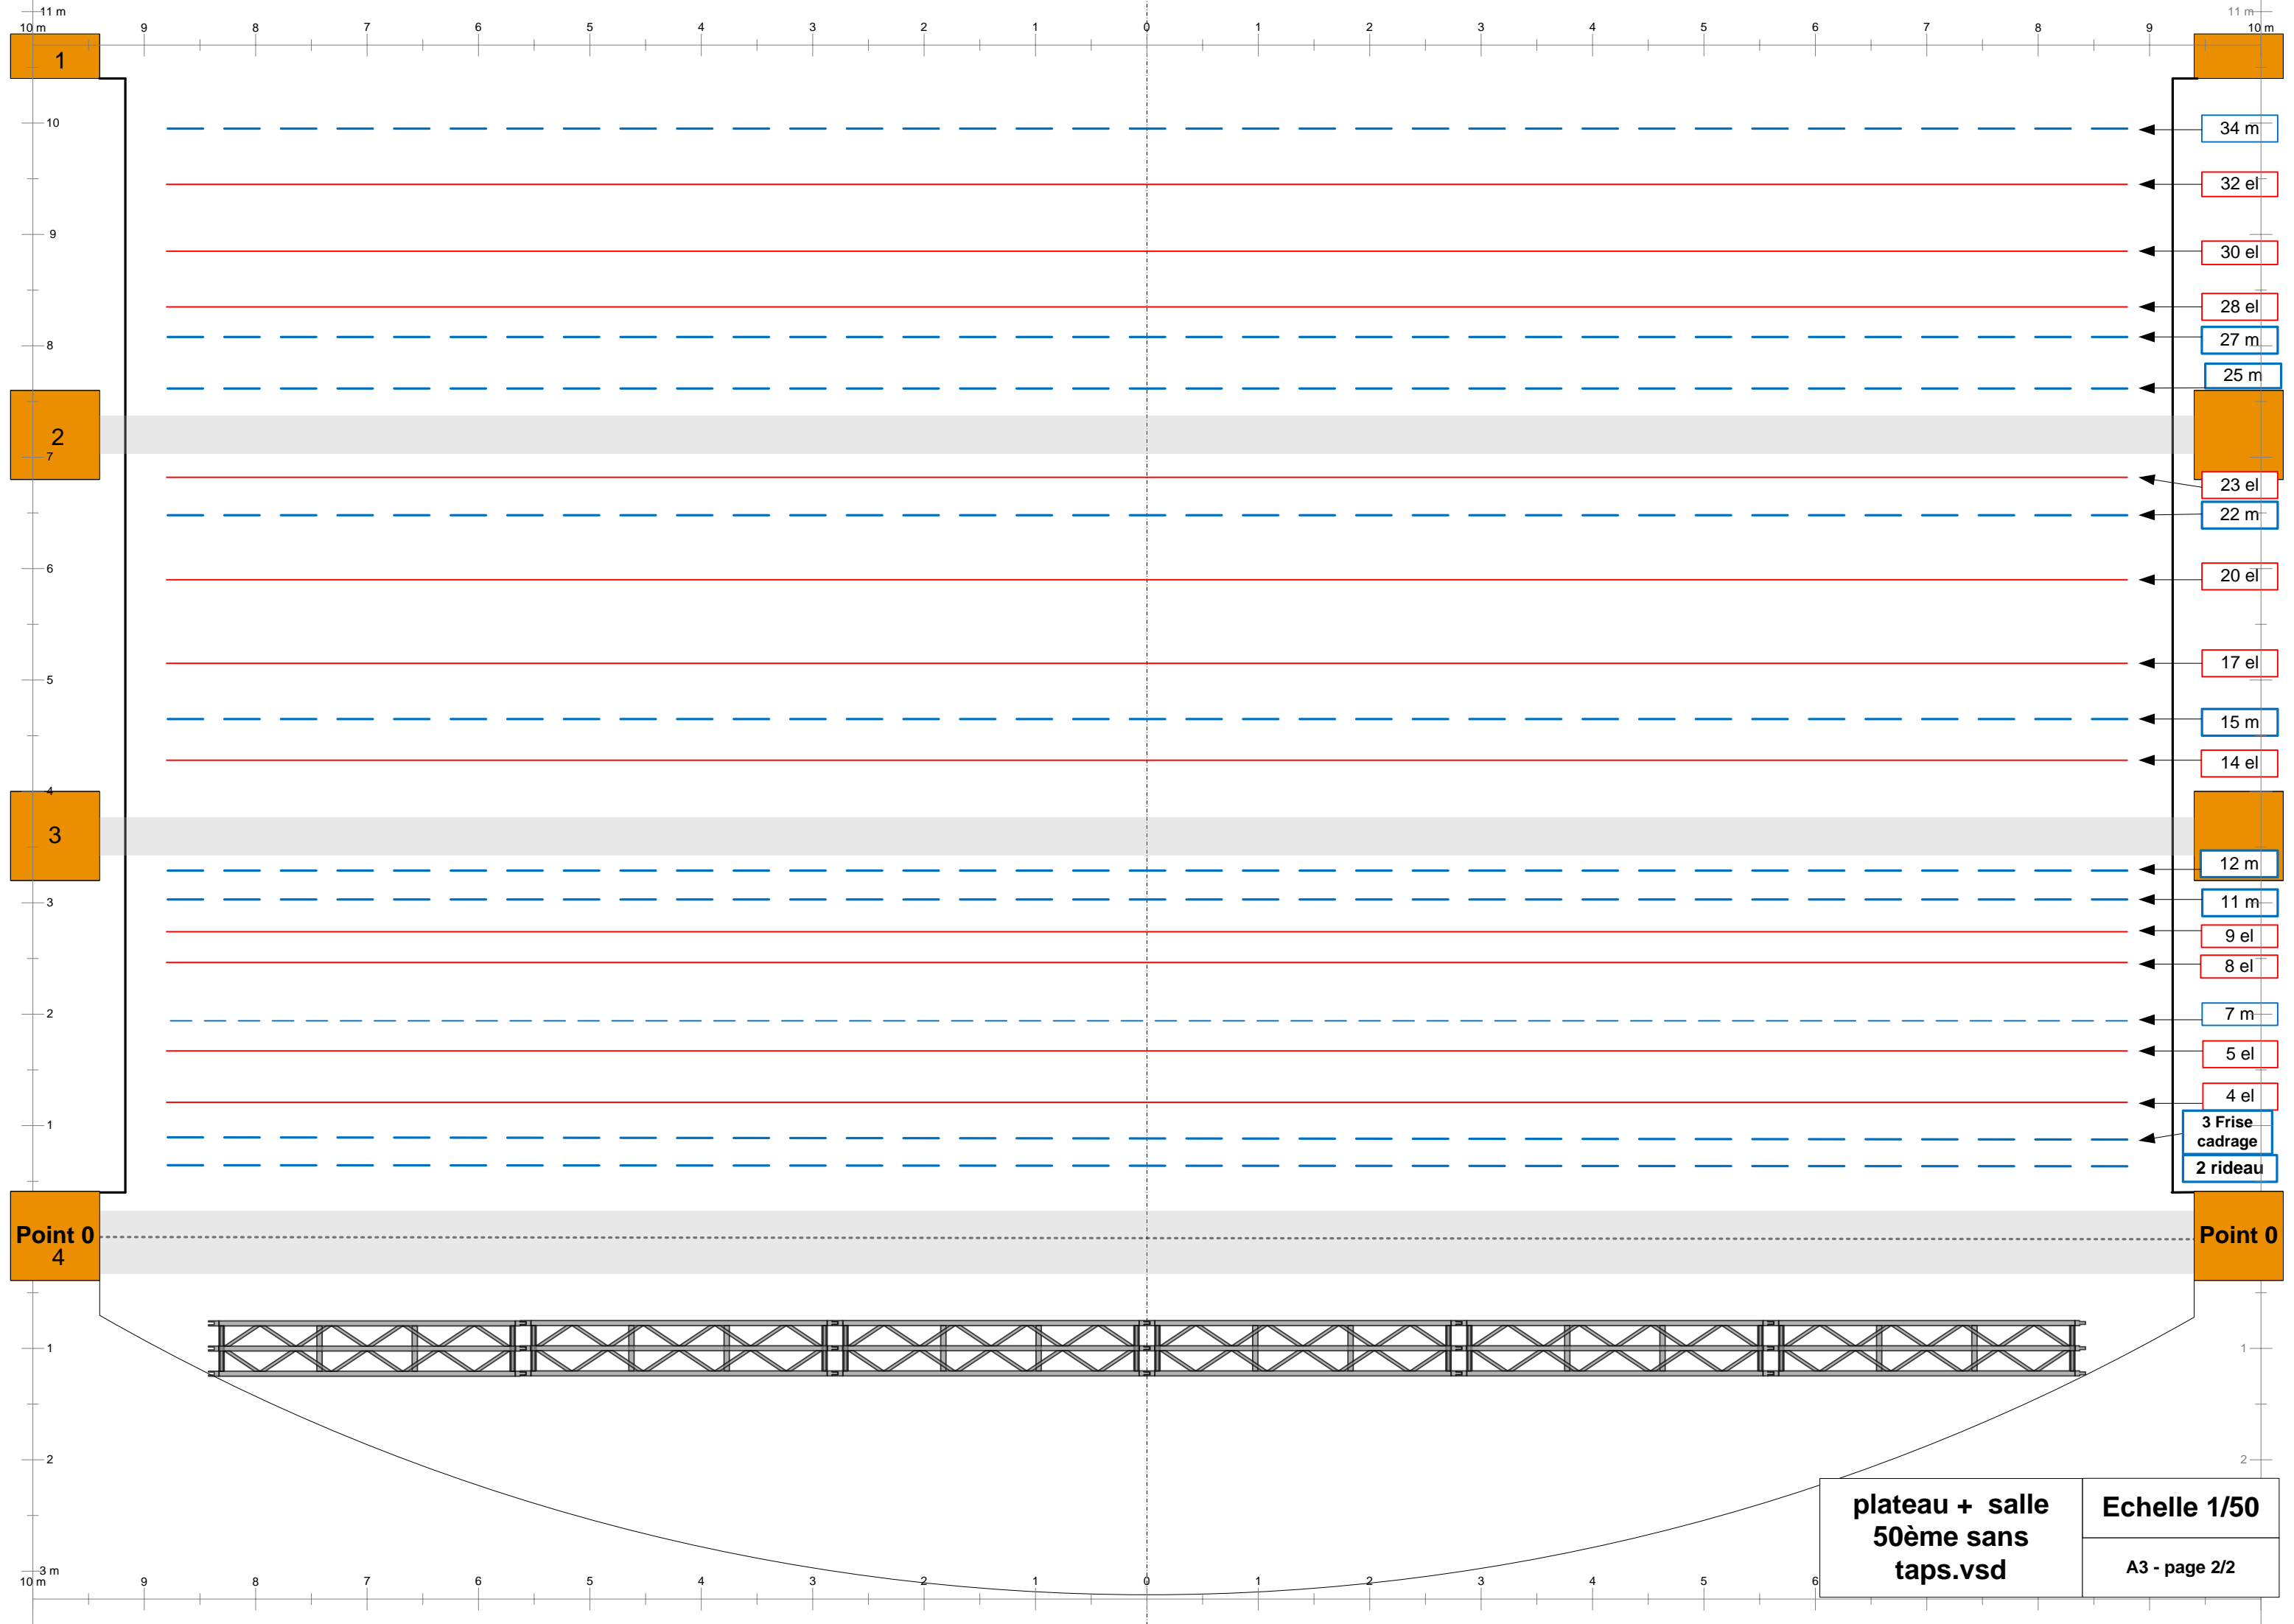

11 m
10 m

11 m
10 m

9 8 7 6 5 4 3 2 1 0 1 2 3 4 5 6 7 8 9

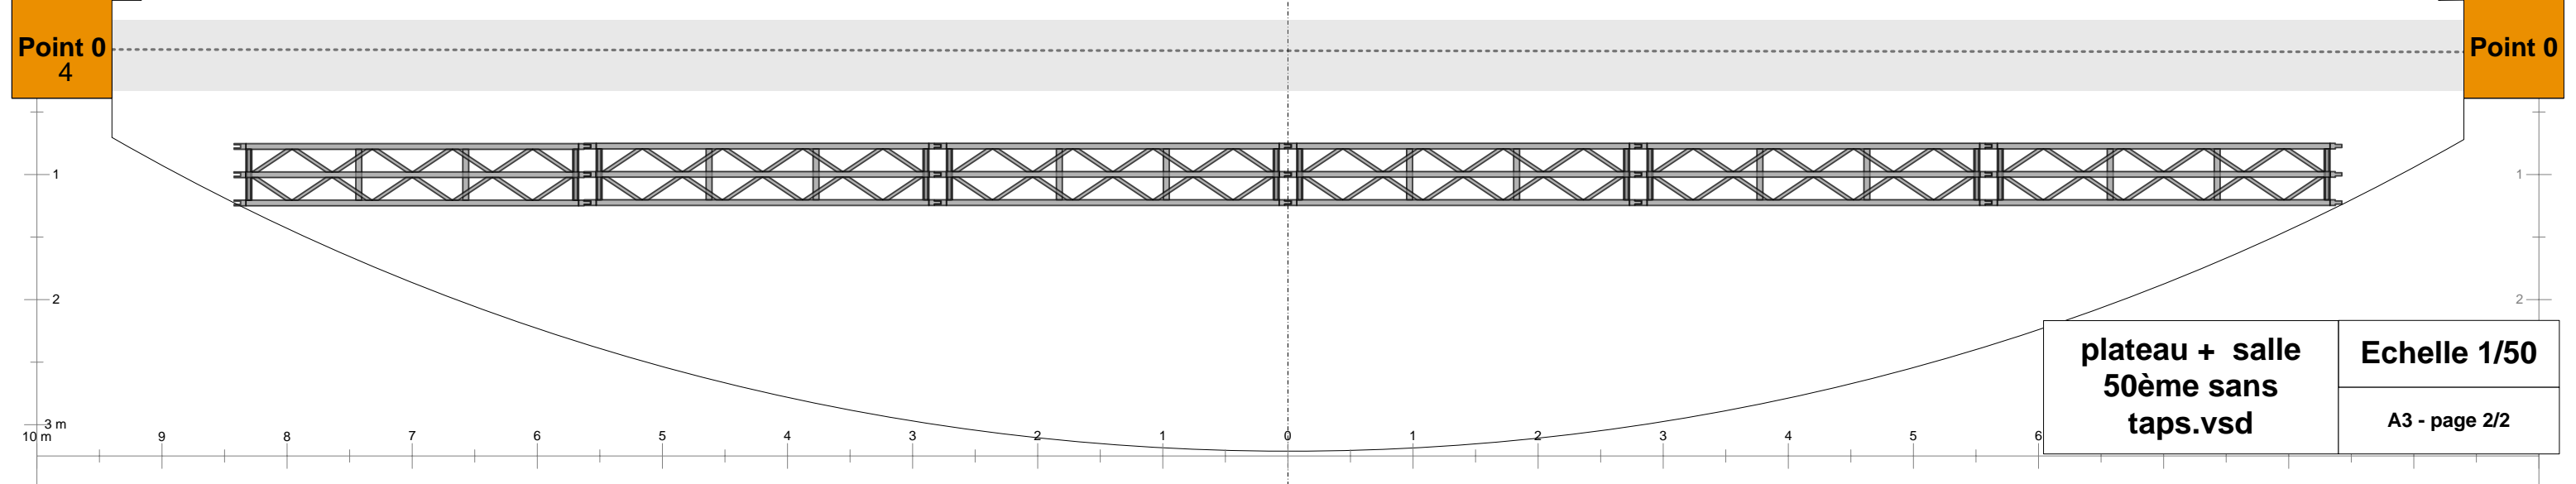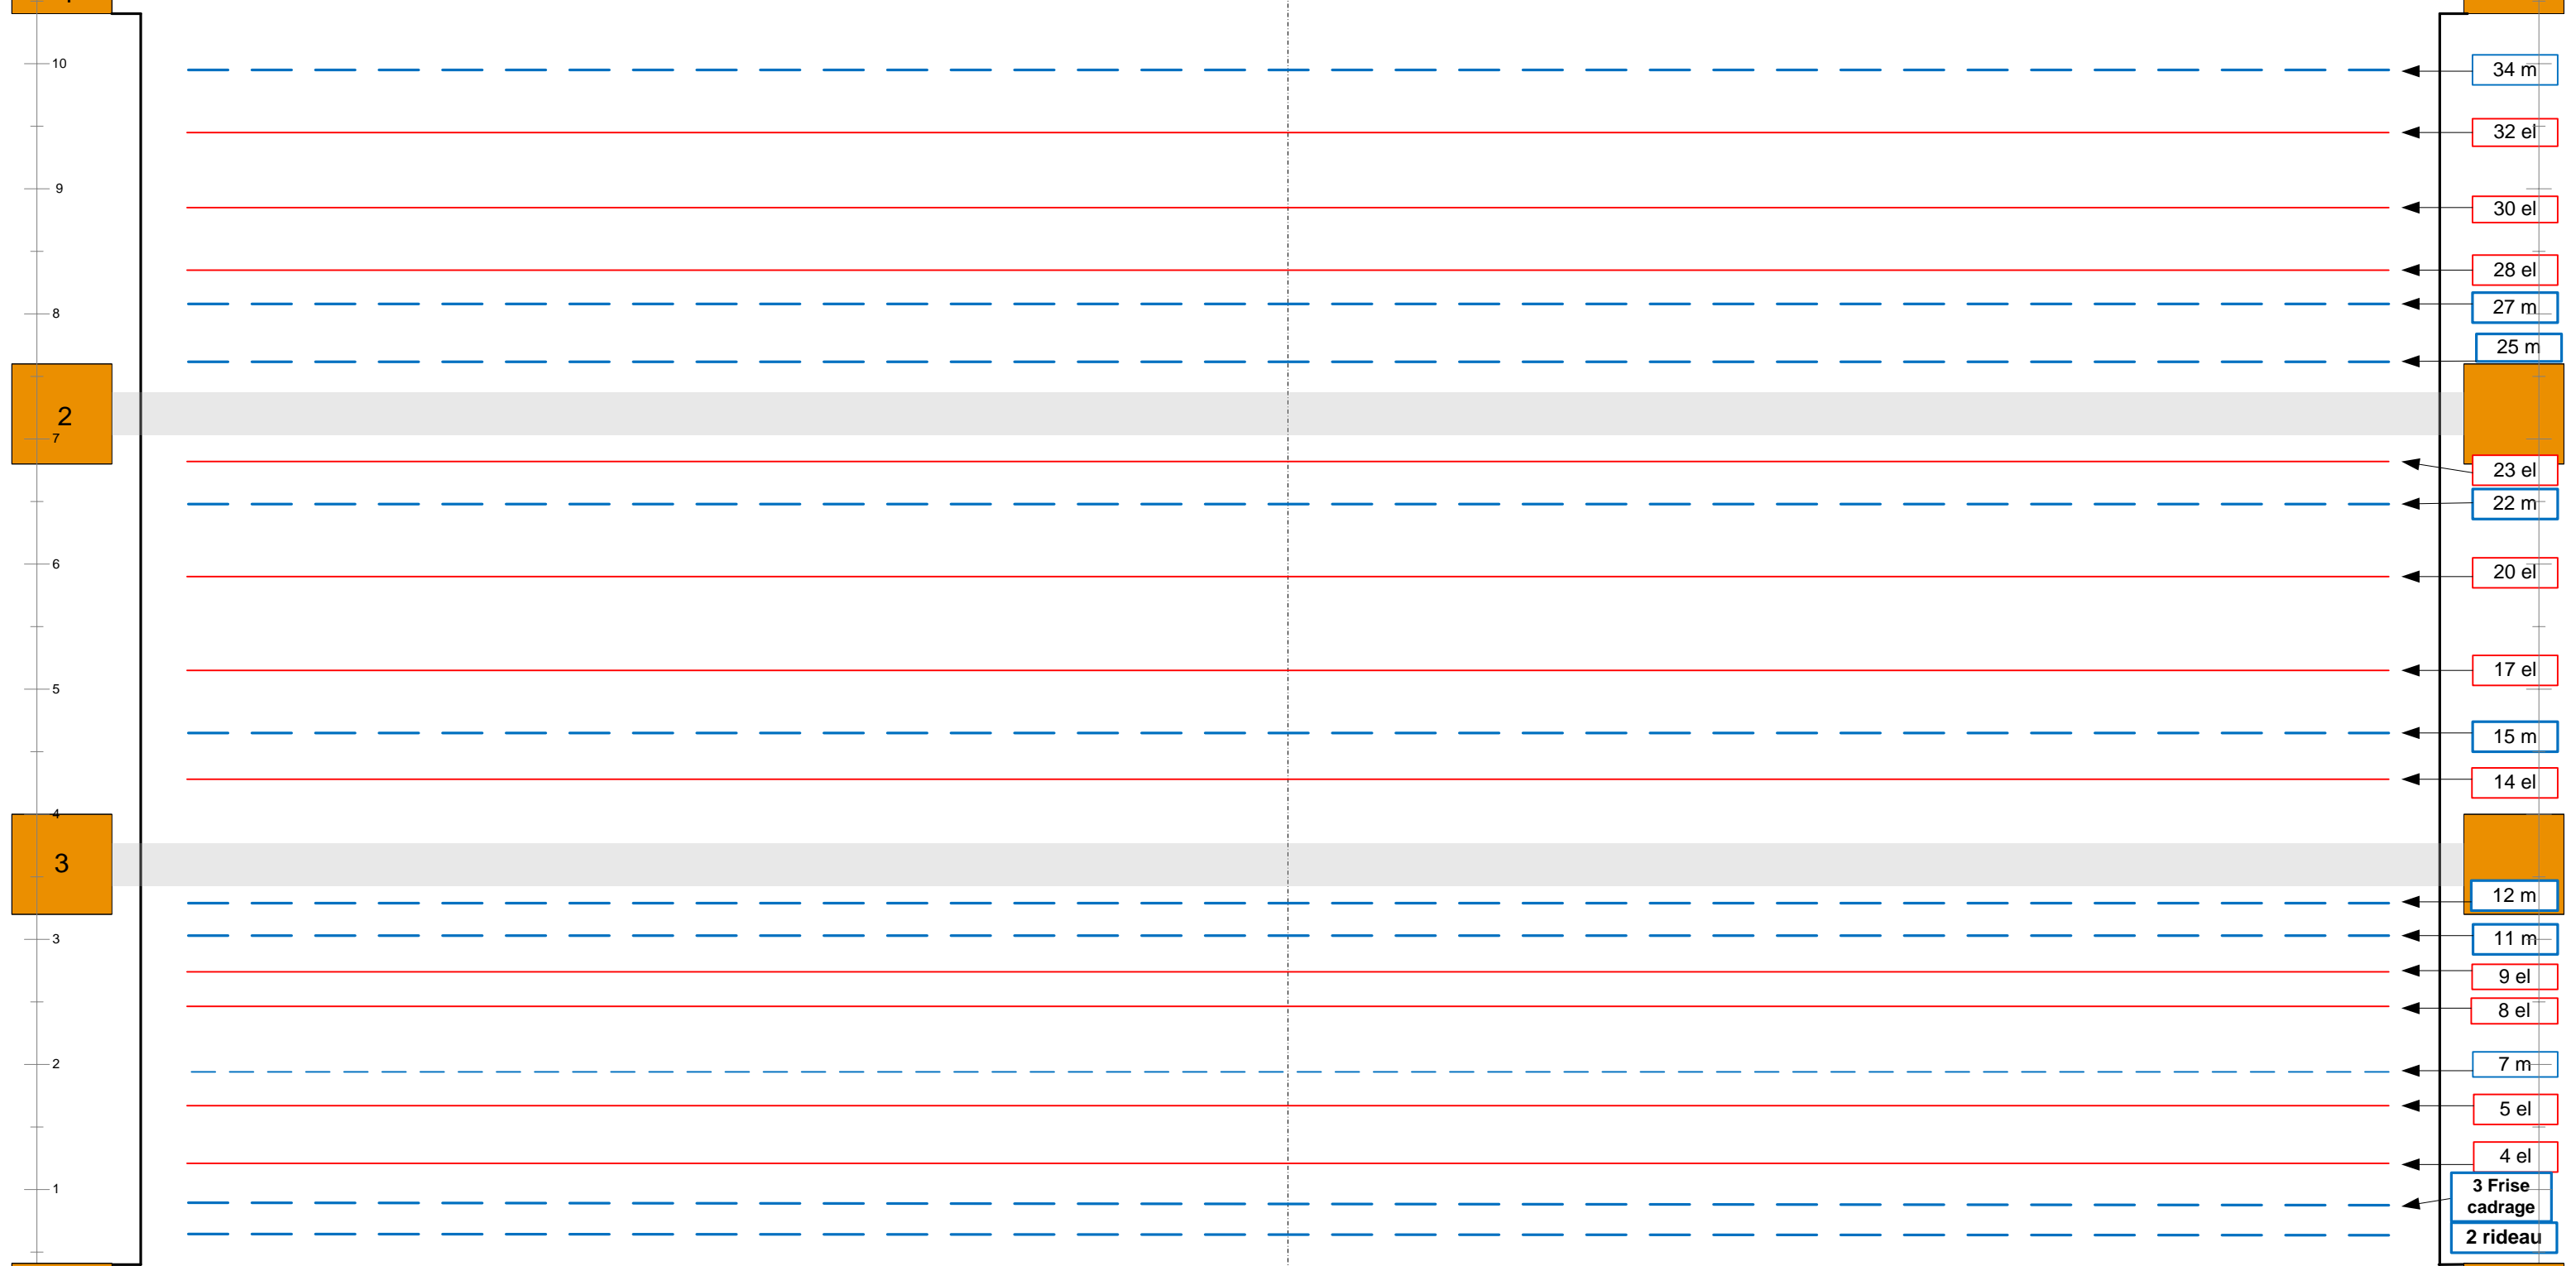

**plateau + salle
50ème sans
taps.vsd**

Echelle 1/50

A3 - page 2/2